

Stunning Ine Bedroom with Carpark



For Lease

506/360 Lygon Street, Brunswick East VIC 3057

 1  1

\$350 per Week

For Lease

506/360 Lygon Street, Brunswick East VIC 3057



Stunning Ine Bedroom with Carpark

Open for Inspection: Saturday 1st April 11:35am - 11:50am.


Please register to inspect this property. When inspection times are scheduled/changed or the property is no longer available, only those registered will be advised.

Residents will enjoy a stunning entrance foyer, basement car park and storage cage. Featuring premium fixtures and fittings throughout, your new home boasts an as new kitchen with ample cupboard space, stone bench tops, large open plan living area, bedroom with built in robes, modern bathroom and large balcony great for entertaining.

Location:

With trams at your doorstep and trains stations only a short walk away, being less than 5kms away from the Melbourne CBD makes this location one of Melbourne's most ideal suburbs to live in.

No pets allowed

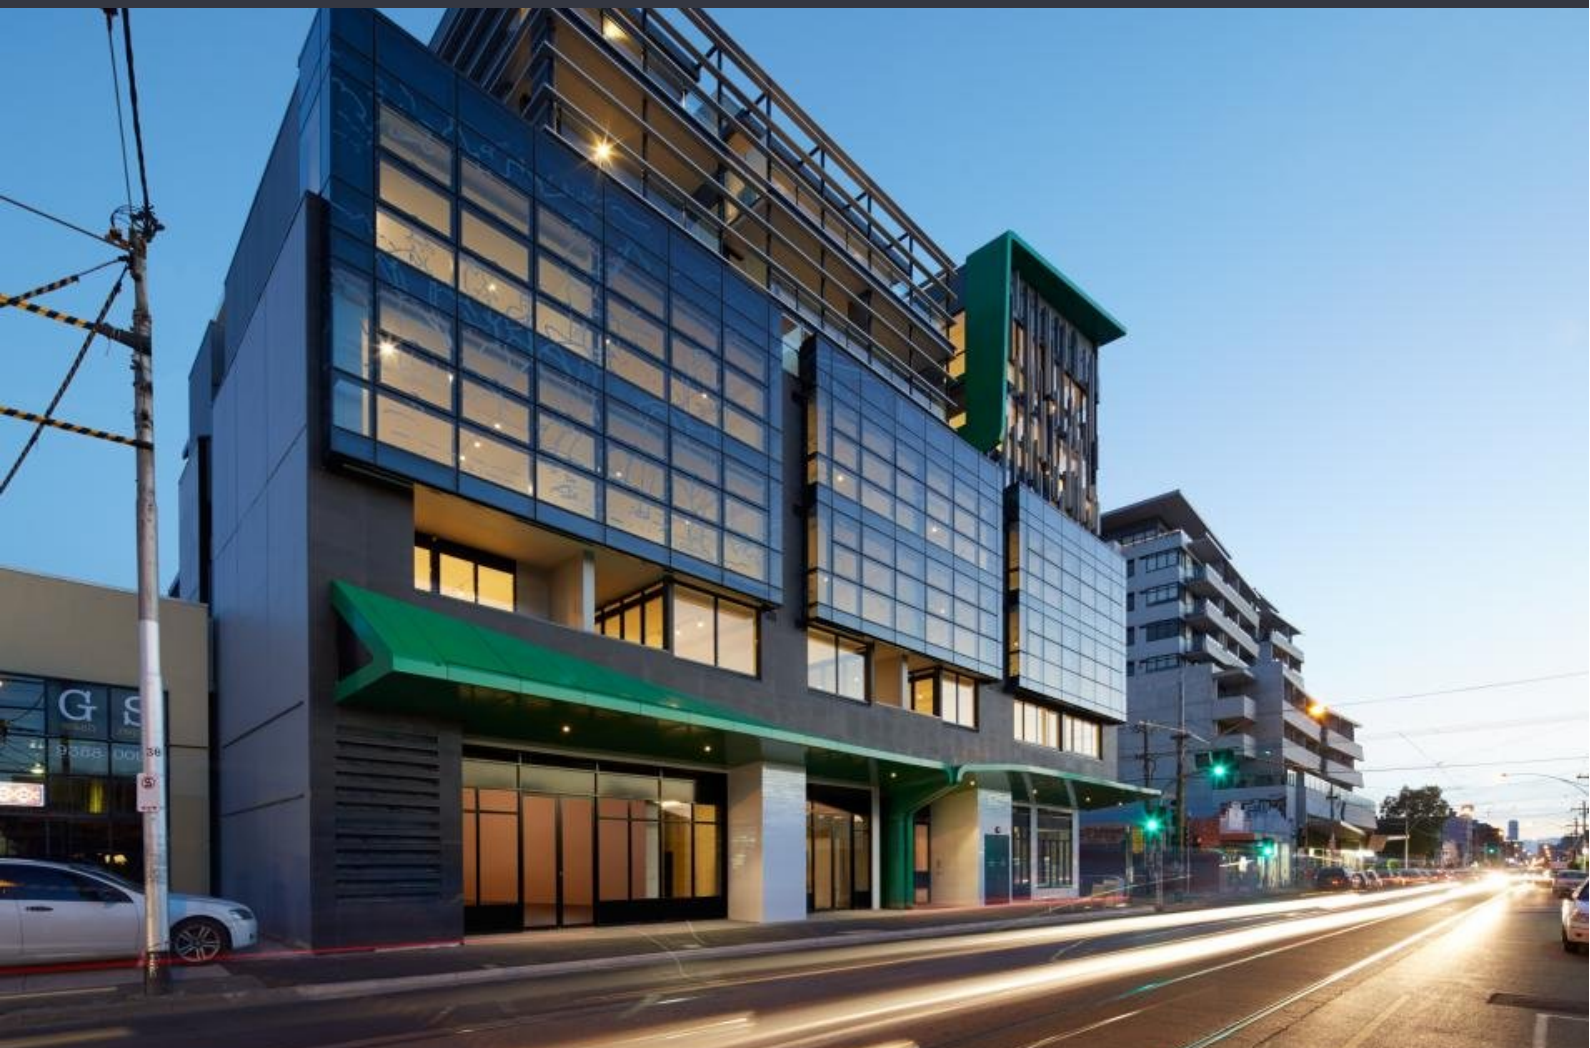






506

AREA 55M²
BALCONY 8M²

D DISHWASHER
F FRIDGE
P PANTRY
W WASHING MACHINE

STRATUS APARTMENTS
360 LYON STREET
BRUNSWICK EAST

**LEVEL FIVE
KEY PLAN**

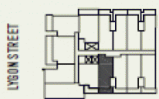

VICTORIA STREET

PLEASE NOTE THAT THIS FLOOR PLAN WAS PRODUCED PRIOR TO COMPLETION OF CONSTRUCTION AND IS INDICATIVE ONLY AND NOT TO SCALE. CHANGES MAY BE MADE DURING DEVELOPMENT. DIMENSIONS, FLOORBOARDS AND TILE SETOUT, FINISHES AND SPECIFICATIONS ARE SUBJECT TO CHANGE WITHOUT NOTICE IN ACCORDANCE WITH THE PROVISIONS OF THE CONTRACT OF SALE. THE FURNITURE DEPICTED IS NOT INCLUDED WITH ANY SALE AND SHOULD NOT BE TAKEN TO INDICATE THE FINAL POSITION OF POWER POINTS, TV CONNECTION POINTS AND THE LIKE. PROSPECTIVE PURCHASERS MUST RELY ON THEIR OWN ENQUIRIES. BULKHEADS NECESSARY FOR SERVICES AND STRUCTURE ARE NOT DEPICTED.





BOX HILL

Suite 3.4, Level 3, 990 Whitehorse Road, Box Hill. Victoria 3128 | 8686 8388

HAWTHORN EAST

33 Camberwell Road, Hawthorn. Victoria 3123 | 9818 8991

MELBOURNE CBD

Level 7, 99 Queen Street, Melbourne. VIC 3000 | 9818 8991

NORTH

Suites 4 & 5 High Street, Lalor. VIC 3075 | 03 9436 0888

POINT COOK

Entrance C4, Level 1, 2 Main Street, Point Cook. VIC 3030 | 8686 8338

SOUTH MORANG

29 Gorge Road, South Morang. VIC 3752 | 8804 5888

info@areal.com.au

areal.com.au