

Location and Quality!



For Lease

208/1A Peel Street, Windsor VIC 3181

 1  1

\$370 per Week

## For Lease

208/1A Peel Street, Windsor VIC 3181




### Location and Quality!

Open For Inspection: Saturday 2nd December 2017 10:45am - 11:00am

Please register to inspect this property. When inspection times are scheduled/changed or the property is no longer available, only those registered will be advised.

This one bedroom apartment features premium fixtures and fittings throughout. With a stylish design and floorboards throughout, enjoy the spacious lounge and dining area. This light filled apartment has floor to ceiling windows/sliding doors leading to your own private balcony. The bedroom has a smart built in robe with hanging sections to ensure you can make the most of your space! The fully equipped kitchen has stone bench tops and stainless steel gas appliances. The sparkling bathroom is modern with a large amount of storage and also contains the European laundry.


This good sized one bedroom unit is located just 400 meters away from Chapel Street shopping precinct, cafes, restaurants, night life and public transport, while having access to some of ...

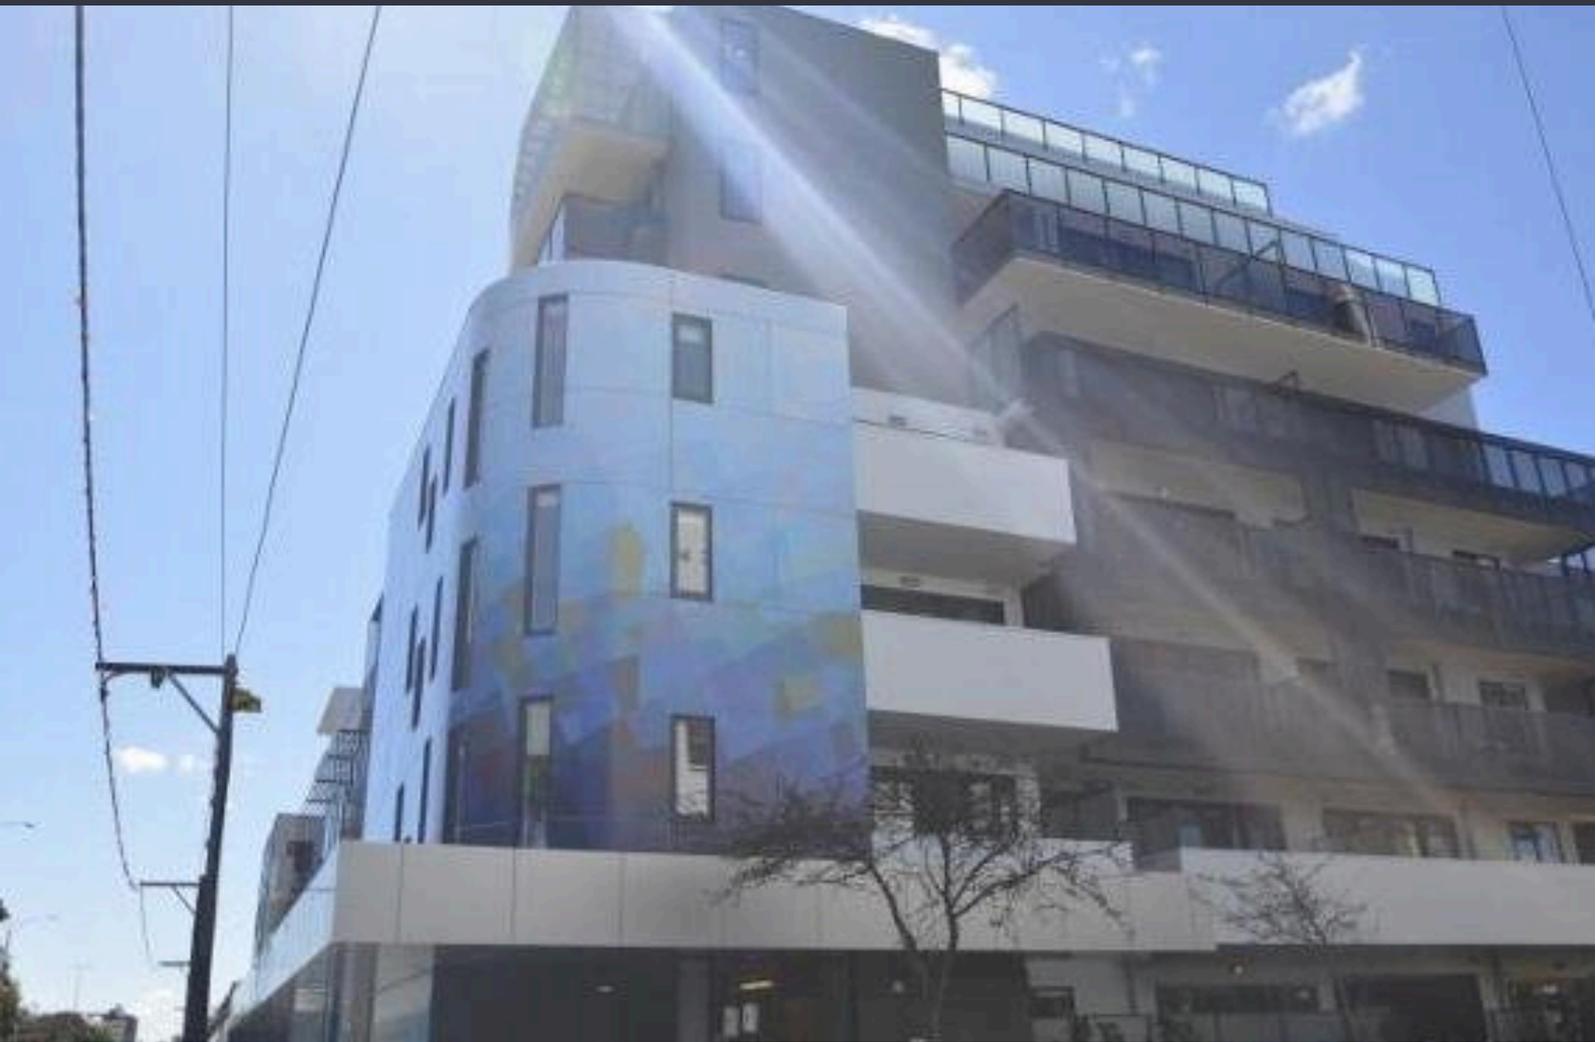





Melbourne  
PropertyManagers

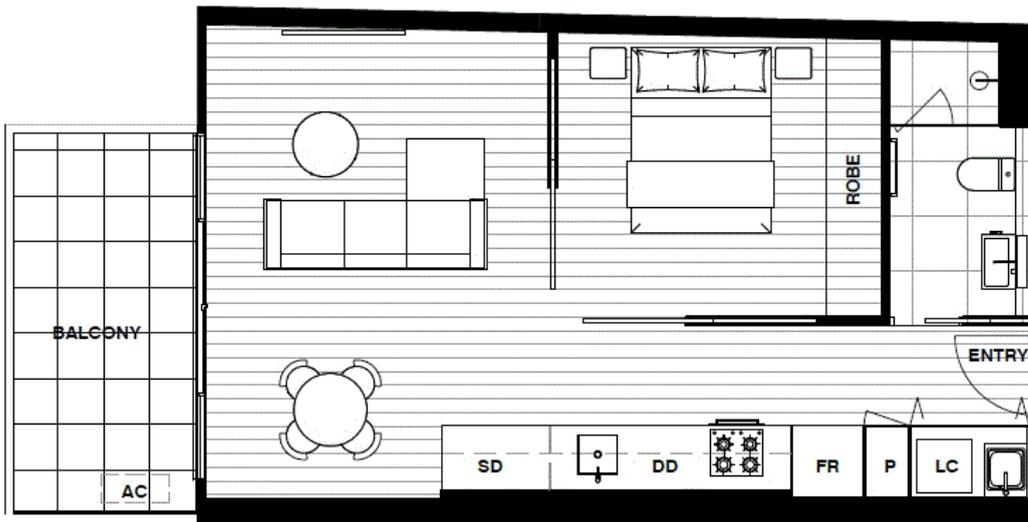

0 0.5m 2.5m  
Scale 1:50



#### APARTMENTS

108  
208  
307

#### LEGEND

AC A/C Condenser  
BC Bedroom Cupboard  
DD Dish Washer/Drawer  
FR Fridge Cavity  
LC Laundry Cupboard  
P Pantry  
SD Study Desk  
ST Storage Cupboard

#### AREAS

1 BED + 1 BATH APARTMENT	50m <sup>2</sup>
BALCONY	9m <sup>2</sup>
<b>TOTAL</b>	<b>59m<sup>2</sup></b>

## BOX HILL

Suite 3.4, Level 3, 990 Whitehorse Road, Box Hill. Victoria 3128 | 8686 8388

## HAWTHORN EAST

33 Camberwell Road, Hawthorn. Victoria 3123 | 9818 8991

## MELBOURNE CBD

Level 7, 99 Queen Street, Melbourne. VIC 3000 | 9818 8991

## NORTH

Suites 4 & 5 High Street, Lalor. VIC 3075 | 03 9436 0888

## POINT COOK

Entrance C4, Level 1, 2 Main Street, Point Cook. VIC 3030 | 8686 8338

## SOUTH MORANG

29 Gorge Road, South Morang. VIC 3752 | 8804 5888

[info@areal.com.au](mailto:info@areal.com.au)