

Contemporary Family House – Alamanda School Zone with Solar Panel



For Lease

3 Tiarella Street, Point Cook VIC 3030

 4  2

\$640 per Week

For Lease

3 Tiarella Street, Point Cook VIC 3030

 4  2

Contemporary Family House – Alamanda School Zone with Solar Panel

Scheduling your property inspection is now a breeze! Simply click on the "Book an Inspection" or "Request a Time" button to secure your appointment. You'll instantly receive a confirmation and be kept up-to-date with any alterations or cancellations concerning your scheduled visit. Please be aware, inspections may be subject to cancellation if no bookings are registered. Make your booking today and take the first step in finding your ideal home

Exemplifying sophistication, this residence at 3 Tiarella St, Point Cook, showcases elegant interiors and contemporary features on a grand scale, providing ample space for extended family living. With two distinct living areas seamlessly integrating modern elements, the property boasts an impressive contemporary profile. The light-filled interconnecting living and entertaining zones, coupled with quality finishes throughout, make this home an exquisite choice for families seeking a residence to both enjoy and take pride in.

Key Features:

...



Rayna Hao


Senior Relationship Manager

03 9818 8991

rayna.hao@areal.com.au

A/REAL



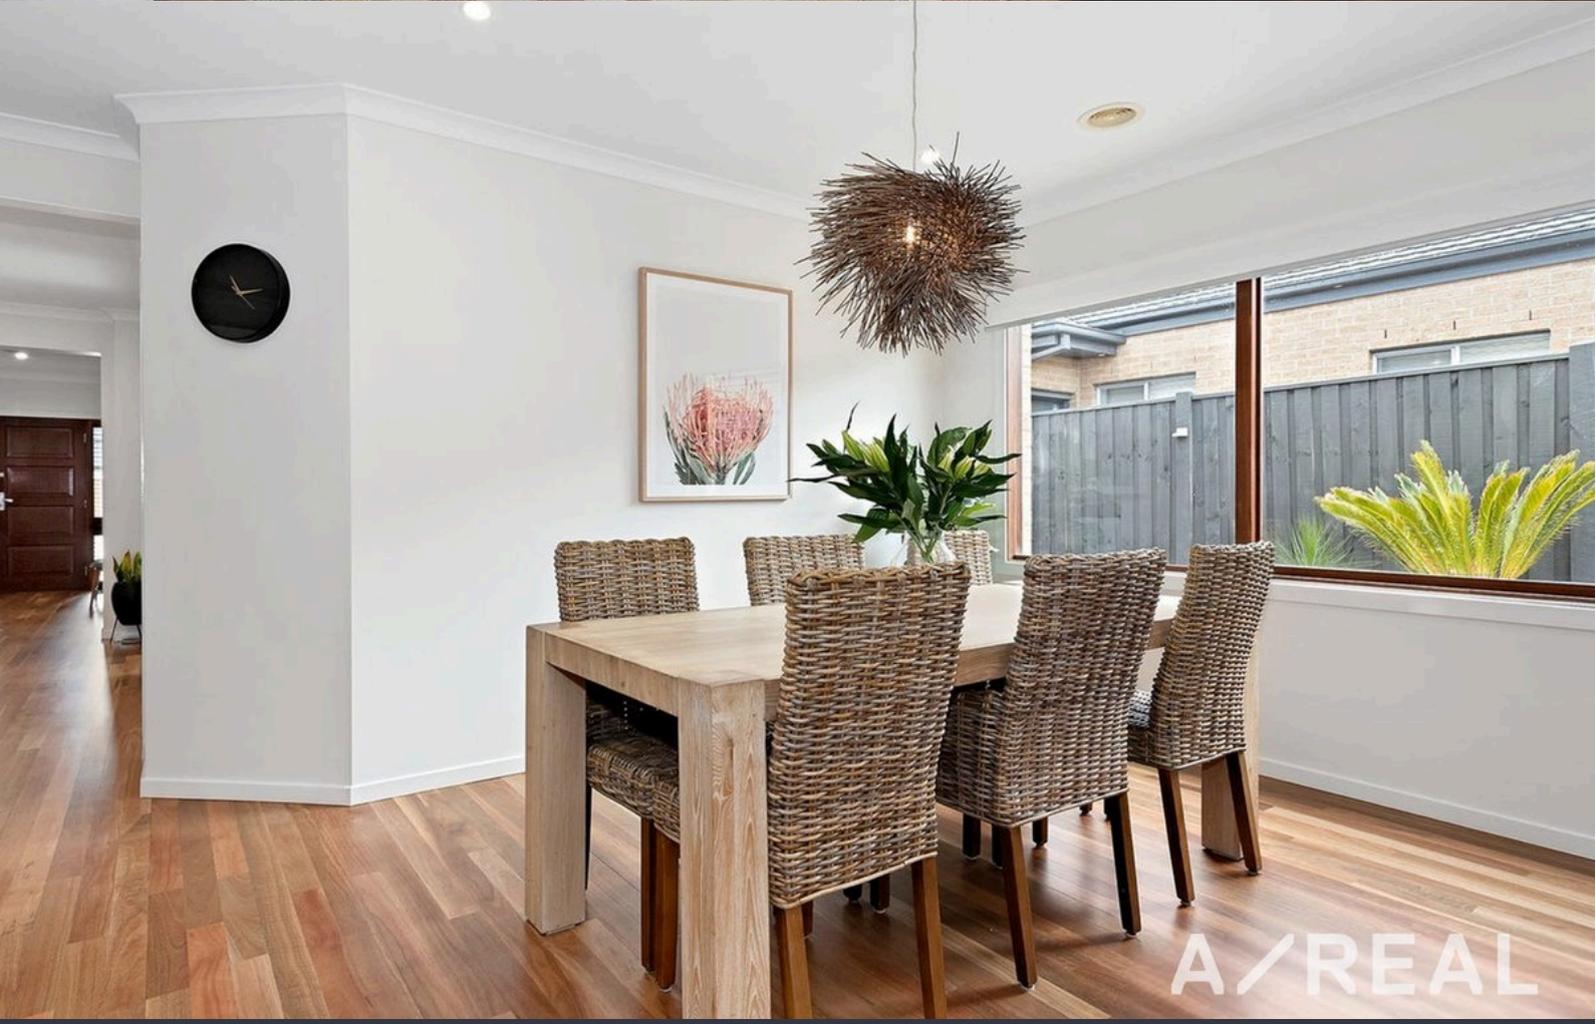



Produced by DIAKRIT

3 TIARELLA STREET, POINT COOK

THE FLOOR PLAN IS NOT TO SCALE, MEASUREMENTS ARE IN METRES. ALL FEATURES INCLUDED IN THIS 3D PLAN ARE FOR INSPIRATION PURPOSES ONLY.
THIS IS NOT AN EXACT REPLICATION OF THE PROPERTY OR THE POSITION OF EXTERIOR ELEMENTS. PLANS SHOULD NOT BE RELIED ON. INTERESTED PARTIES SHOULD MAKE AND RELY ON THEIR OWN ENQUIRIES.

BOX HILL

Suite 3.4, Level 3, 990 Whitehorse Road, Box Hill. Victoria 3128 | 8686 8388

HAWTHORN EAST

33 Camberwell Road, Hawthorn. Victoria 3123 | 9818 8991

MELBOURNE CBD

Level 7, 99 Queen Street, Melbourne. VIC 3000 | 9818 8991

NORTH

Suites 4 & 5 High Street, Lalor. VIC 3075 | 03 9436 0888

POINT COOK

Entrance C4, Level 1, 2 Main Street, Point Cook. VIC 3030 | 8686 8338

SOUTH MORANG

29 Gorge Road, South Morang. VIC 3752 | 8804 5888

info@areal.com.au