

Open-Plan Living With Enviably Views



For Sale

2A/9 Waterside Place, Docklands VIC 3008

 2  2

\$660,000

For Sale

2A/9 Waterside Place, Docklands VIC 3008

 2  2

Open-Plan Living With Envious Views

Set right in the heart of Docklands, just a short stroll from all that the city of Melbourne has to offer, is this modern and open-plan two-bedroom apartment. Boasting spectacular water views, a light-filled and spacious layout and sought-after location, this property is sure to attract the attention of a wide range of property buyers.

The spacious living room will be the heart of the home as it features floor-to-ceiling windows that frame the city and water views whilst also allowing an abundance of natural light to filter in. From here you can access the private balcony that will be the perfect spot to enjoy the refreshing breezes as you sip on your morning coffee or dine alfresco.

If you love to cook then you're sure to find all you need in the well-appointed kitchen including an electric cooktop, a wall oven, a dishwasher, a large fridge cavity and a pantry.

The master bedroom features a gorgeous corner window, a built-in robe and an ensuite, while bedroom two also features a bu...



Dave Tang

Sales Executive


0432 523 853

03 8686 8388

dave.tang@areal.com.au




A/REAL

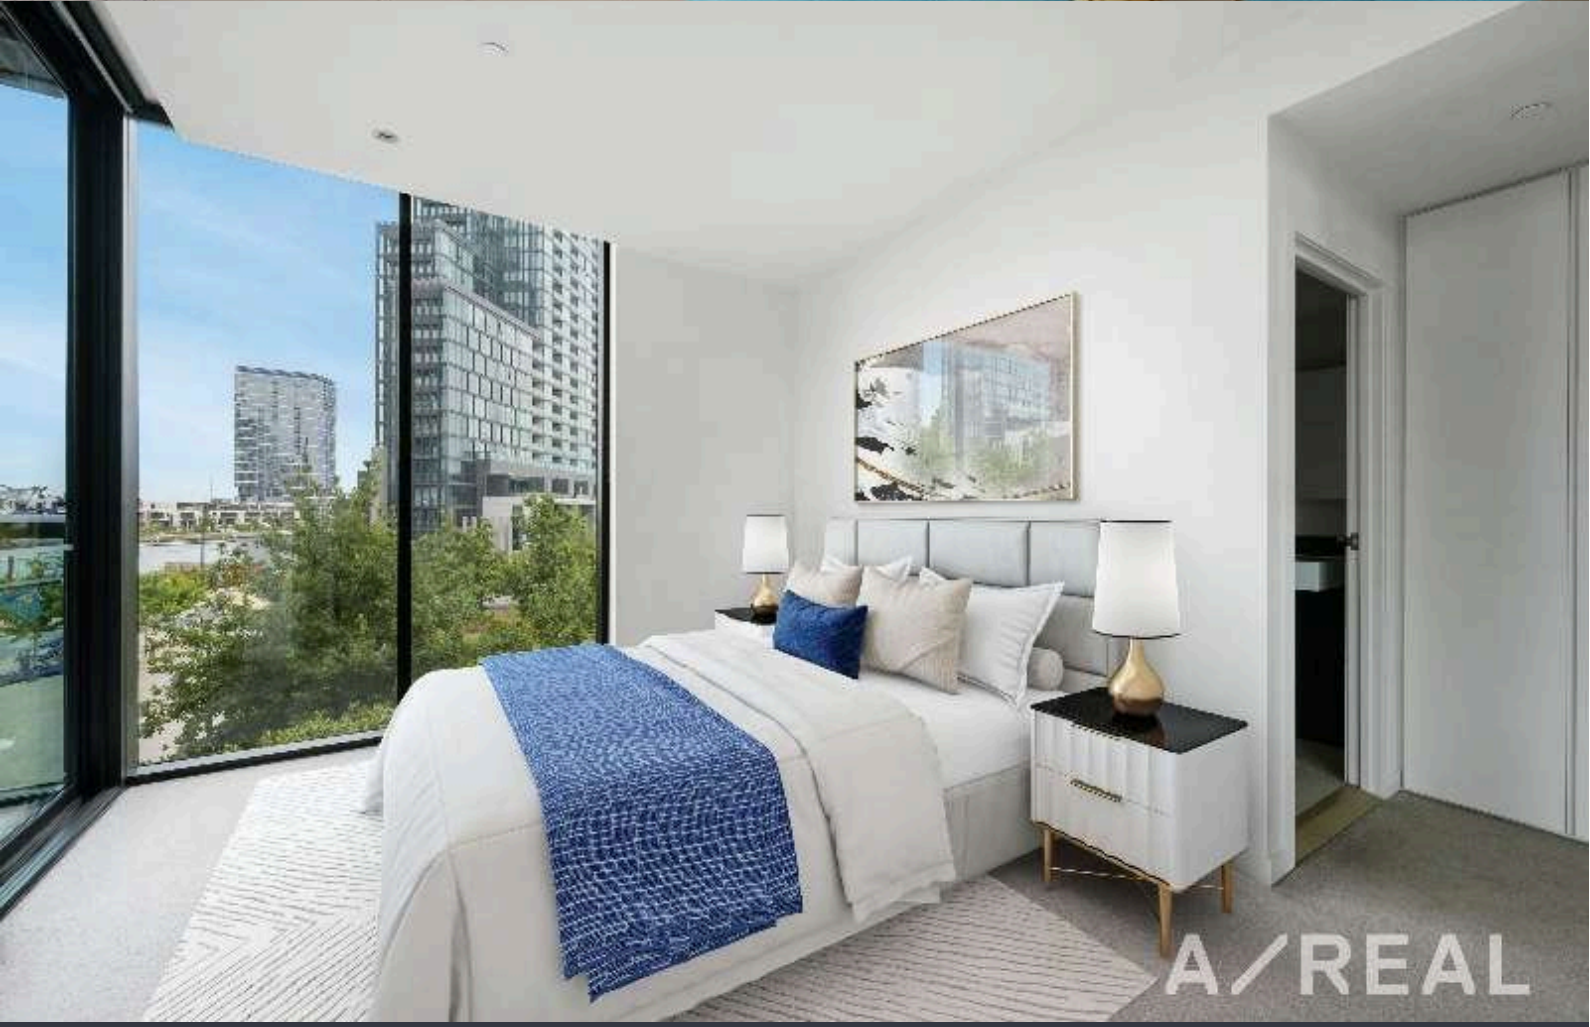



A/REAL

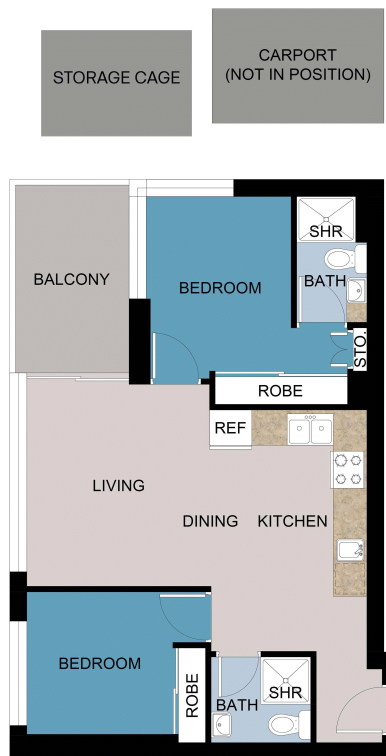

FLOOR PLAN

DISCLAIMER
PLANS SHOWN ARE FOR MARKETING PURPOSES ONLY. ALL DIMENSIONS ARE APPROXIMATE AND NOT TO SCALE. THEY ARE SUBJECT TO ERRORS AND INACCURACIES AND NO LIABILITY WILL BE ACCEPTED. INTERESTED PARTIES SHOULD MAKE THEIR OWN INQUIRIES.

BOX HILL

Suite 3.4, Level 3, 990 Whitehorse Road, Box Hill. Victoria 3128 | 8686 8388

HAWTHORN EAST

33 Camberwell Road, Hawthorn. Victoria 3123 | 9818 8991

MELBOURNE CBD

Level 7, 99 Queen Street, Melbourne. VIC 3000 | 9818 8991

NORTH

Suites 4 & 5 High Street, Lalor. VIC 3075 | 03 9436 0888

POINT COOK

Entrance C4, Level 1, 2 Main Street, Point Cook. VIC 3030 | 8686 8338

SOUTH MORANG

29 Gorge Road, South Morang. VIC 3752 | 8804 5888

info@areal.com.au