

Exquisite Family Home in a Prime Location



For Sale

16 Cherish Drive, Tarneit VIC 3029

 4  2  400sqm

\$640,000

For Sale

16 Cherish Drive, Tarneit VIC 3029

 4  2  400sqm

Exquisite Family Home in a Prime Location

"Your Ideal Family Home Awaits!"

Welcome to 16 Cherish Drive, Tarneit - a perfect place for families in the thriving Tarneit area. This house boasts four bedrooms and two bathrooms, providing ample space and a cozy atmosphere for everyone. Get ready to experience a peaceful and comfortable home that your family will surely love.

As you step inside, you'll find a roomy and bright living space with plenty of natural light. The centerpiece of this home is the open-plan kitchen, complete with stone benchtops, a breakfast bar, ample cupboard space, and stainless steel appliances. This includes a generous gas cooktop and stove, as well as a dishwasher. The kitchen effortlessly blends into the nearby dining and family areas, making it an excellent spot for hosting guests.

You can delight in family dinners inside or step outside to the covered alfresco area, that overlooks the landscaped backyard – a haven for pets and children alike. Modern roller blinds, ducted heating, evaporative cooli...



Jimmy Lim


Founder, Managing Director, Licensed Estate Agent

0415 089 332

03 8686 8388


jimmy.lim@areal.com.au



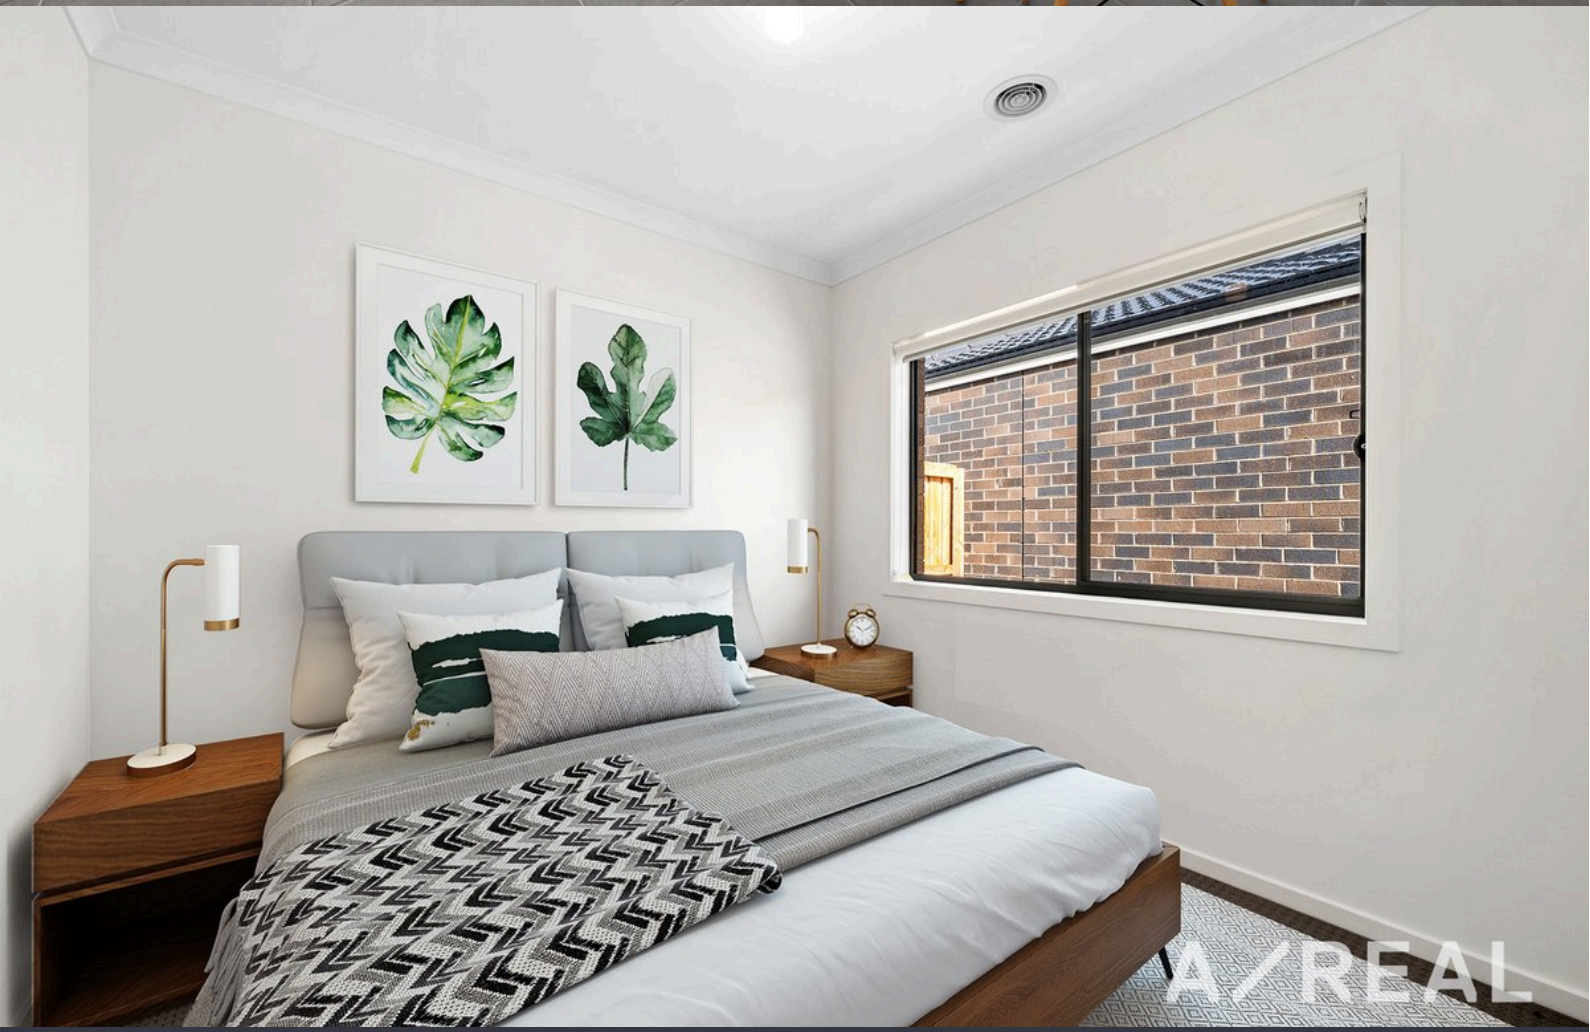



A/REAL

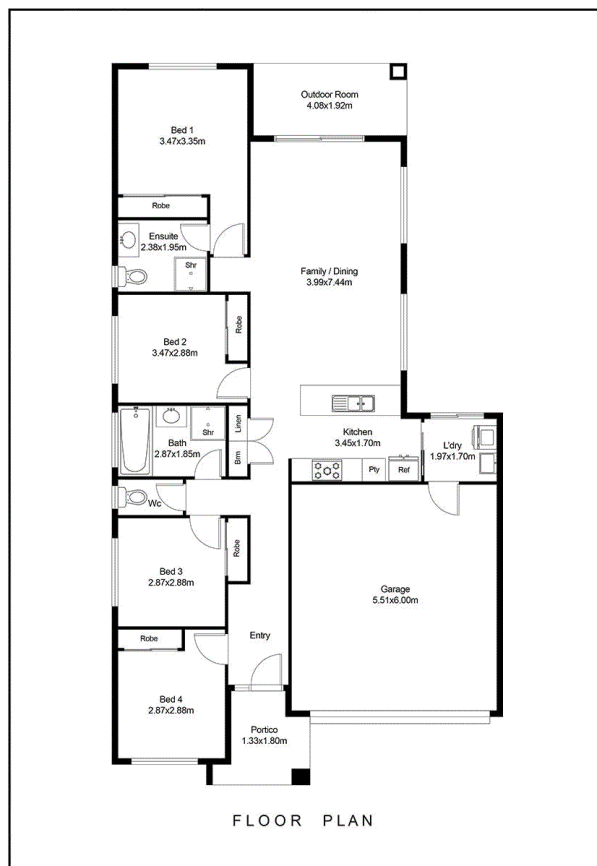

The floor plan is not to scale; measurements are indicative and in metres. Exterior elements are not in position. Plans should not be relied on. Interested parties should make and rely on their own enquiries.

BOX HILL

Suite 3.4, Level 3, 990 Whitehorse Road, Box Hill. Victoria 3128 | 8686 8388

HAWTHORN EAST

33 Camberwell Road, Hawthorn. Victoria 3123 | 9818 8991

MELBOURNE CBD

Level 7, 99 Queen Street, Melbourne. VIC 3000 | 9818 8991

NORTH

Suites 4 & 5 High Street, Lalor. VIC 3075 | 03 9436 0888

POINT COOK

Entrance C4, Level 1, 2 Main Street, Point Cook. VIC 3030 | 8686 8338

SOUTH MORANG

29 Gorge Road, South Morang. VIC 3752 | 8804 5888

info@areal.com.au