

Large family home in Saltwater Coast!



For Lease

98 Bondi Parade, Point Cook VIC 3030

 4  2

\$500 per Week

For Lease

98 Bondi Parade, Point Cook VIC 3030

 4  2


Large family home in Saltwater Coast!



Do not miss out on this double storey home. Spacious Master with WIR and ensuite. Large bedrooms with BIR. Downstairs hosts large kitchen, family and meals area as well as study and 2nd living area and dining area.

- Kitching with stainless steel appliances including dishwasher, with ample cupboard space
- Remote double garage
- Ducted heating and evaporative cooling throughout
- Alarm system
- 2 Living Areas, a study and Dining
- Spacious backyard
- Access to the Saltwater Coast Leisure Centre


Register now for an inspection or email Selina.Shi@ausingroup.com.au



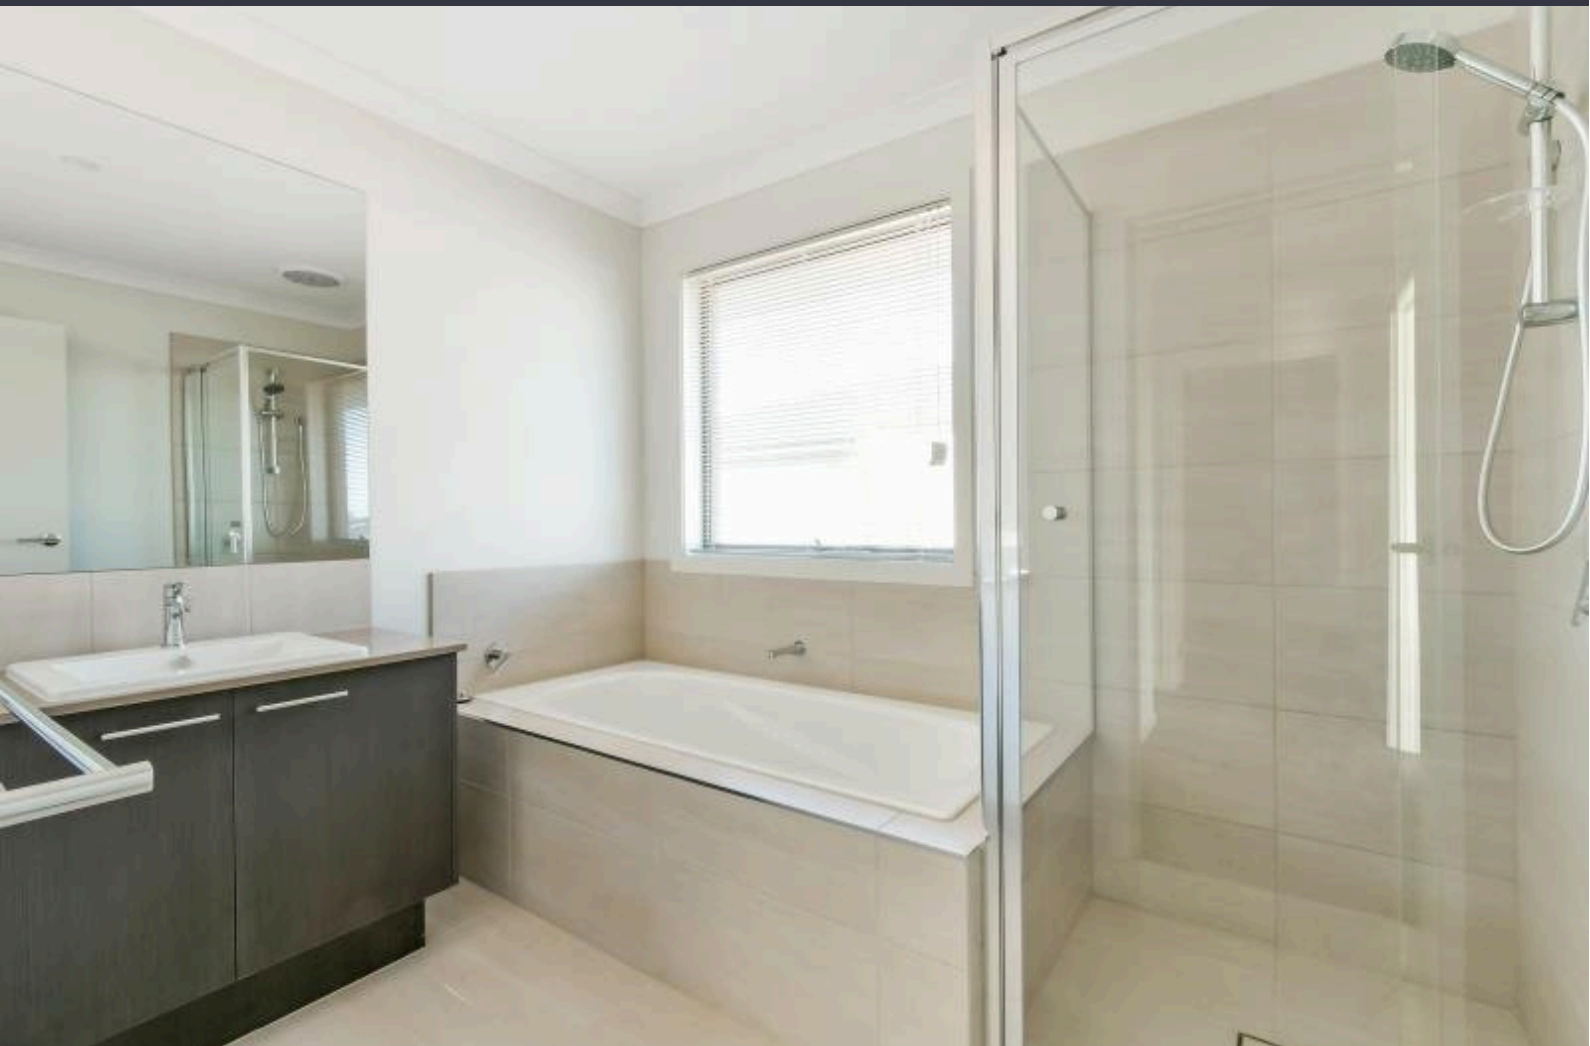

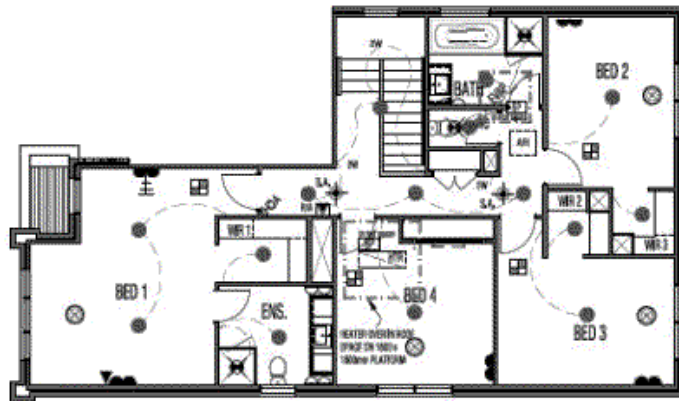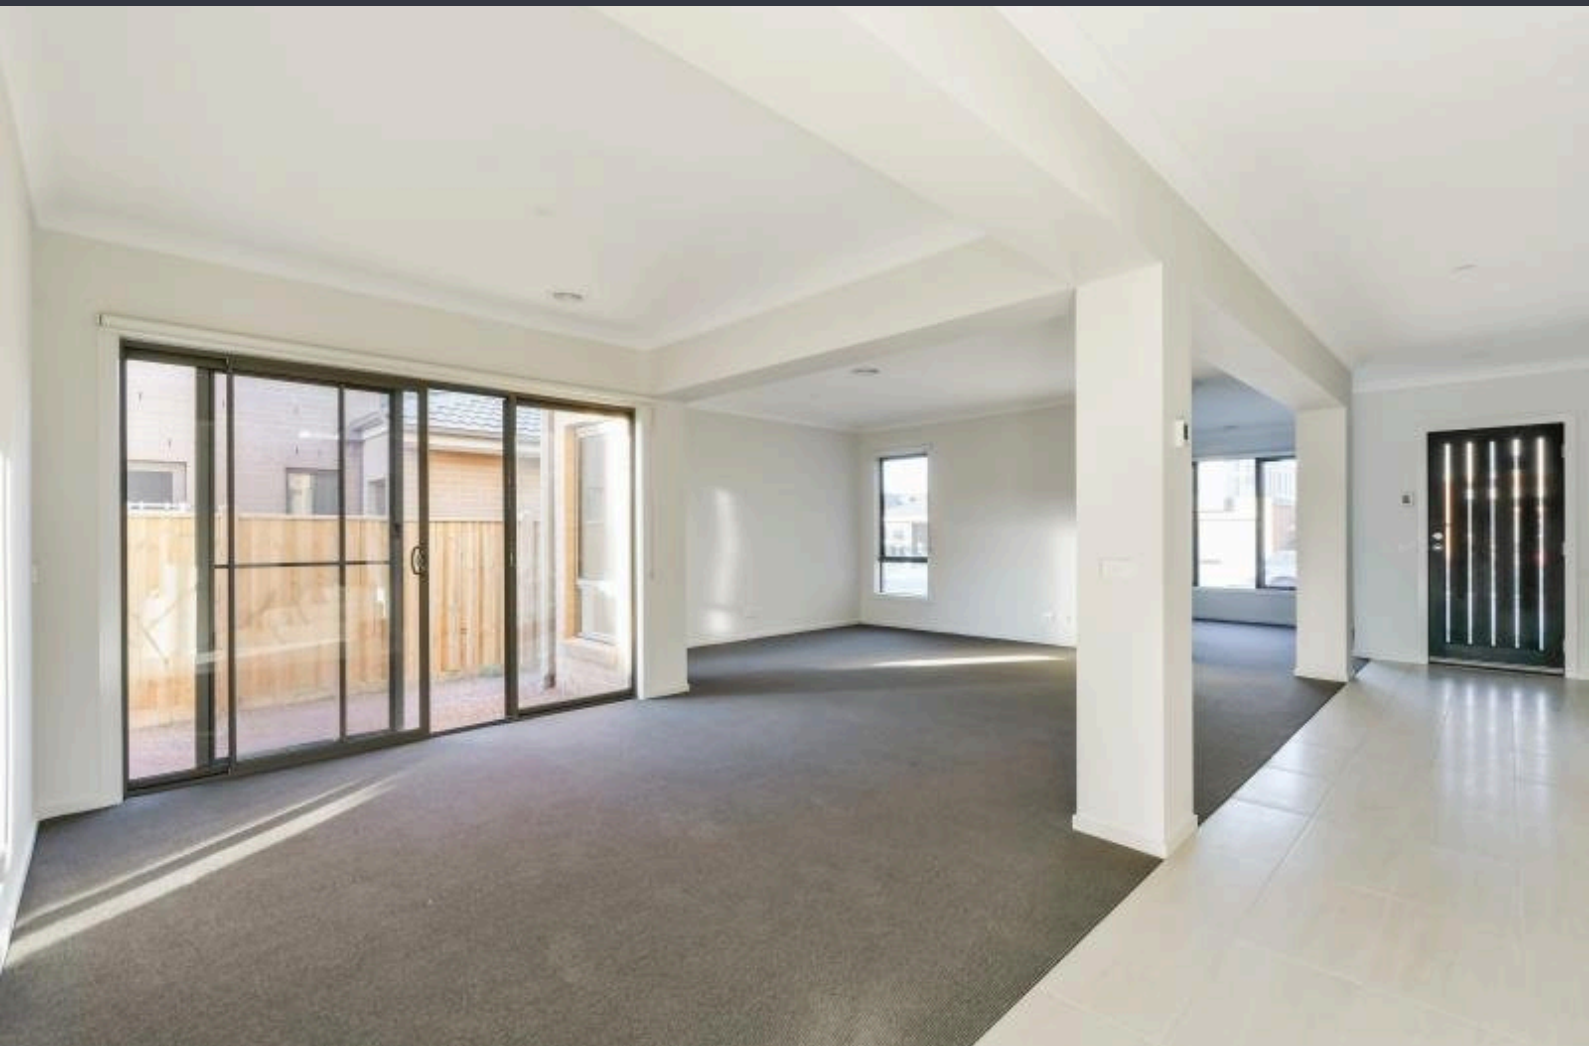

First Floor
Scale 1:100

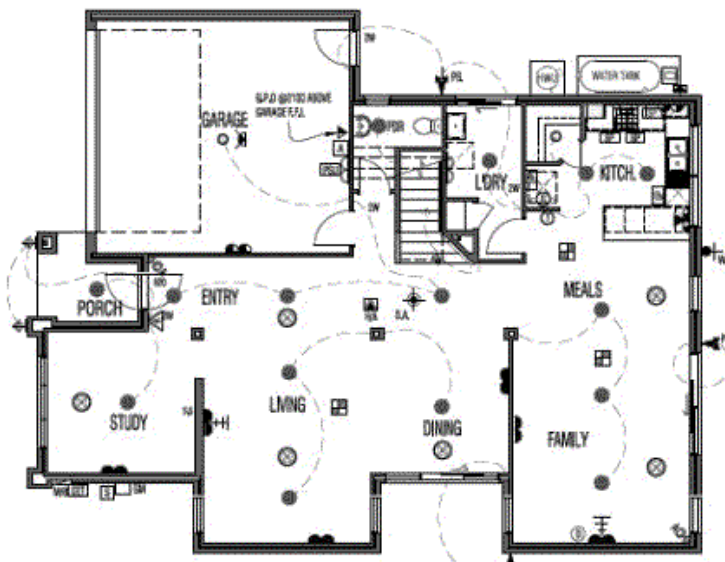

Ground Floor

NOTE:
SMOKE DETECTORS TO BE
INSTALLLED IN ACCORDANCE
WITH MCC PART 3.7.2.2

INTERNAL AREAS	
GROUND FL.	116.82 m ²
FIRST FLOOR	104.90 m ²
NO. GARAGE	33.00 m ²
PORCH	3.82 m ²
	0.00 m ²
BUILDING TOTAL	257.24 m²

Electrical Plan

BOX HILL

Suite 3.4, Level 3, 990 Whitehorse Road, Box Hill. Victoria 3128 | 8686 8388

HAWTHORN EAST

33 Camberwell Road, Hawthorn. Victoria 3123 | 9818 8991

MELBOURNE CBD

Level 7, 99 Queen Street, Melbourne. VIC 3000 | 9818 8991

NORTH

Suites 4 & 5 High Street, Lalor. VIC 3075 | 03 9436 0888

POINT COOK

Entrance C4, Level 1, 2 Main Street, Point Cook. VIC 3030 | 8686 8338

SOUTH MORANG

29 Gorge Road, South Morang. VIC 3752 | 8804 5888

info@areal.com.au